









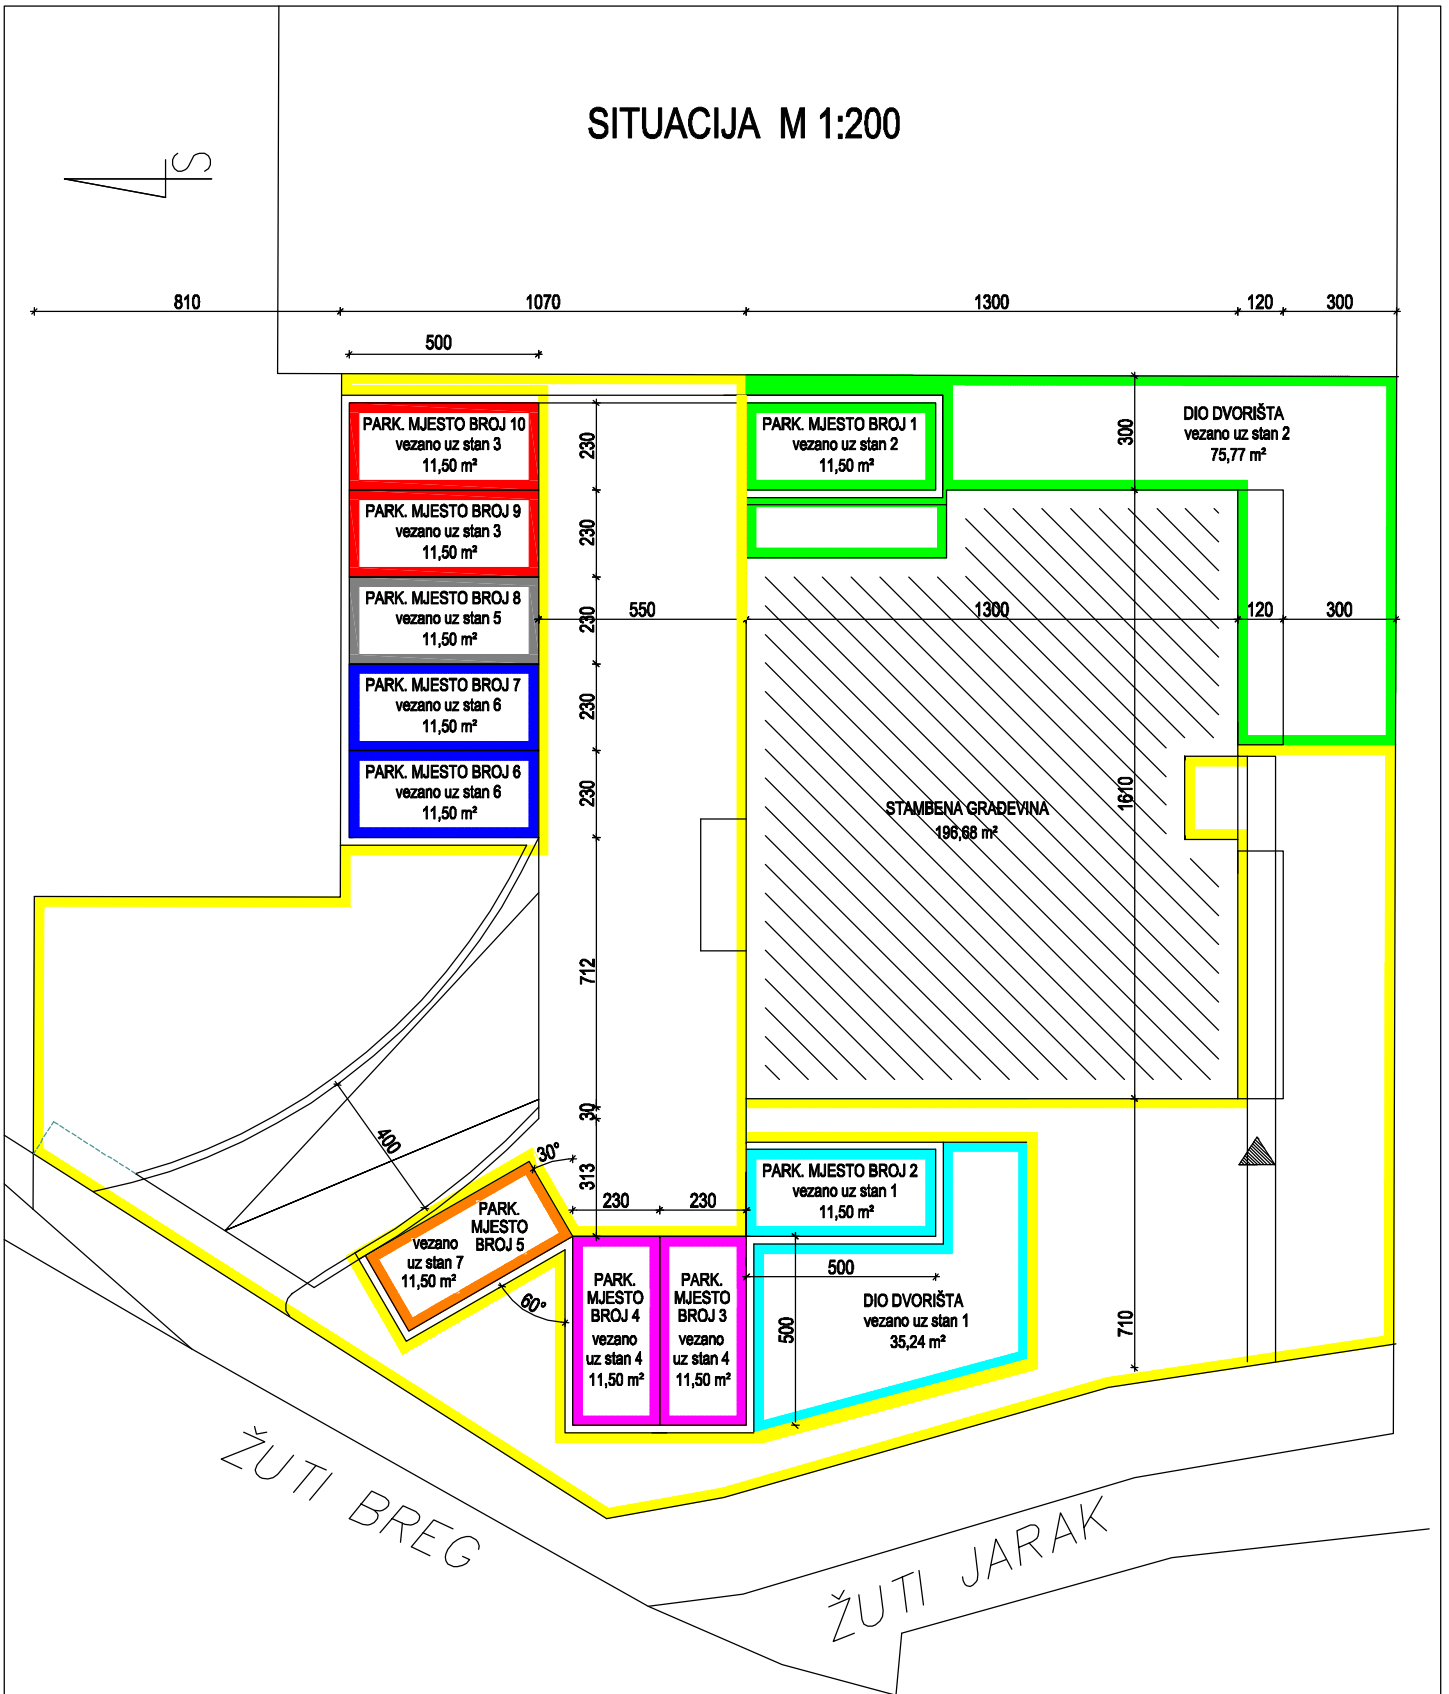

# SITUACIJA M 1:200



| OZNAKA  | OPIS               | m <sup>2</sup> |
|---|--------------------|----------------|
|  | STAN 1             | 67.42          |
|  | STAN 2             | 87.27          |
|  | STAN 3             | 23.00          |
|  | STAN 4             | 11.50          |
|  | STAN 5             | 23.00          |
|  | STAN 6             | 23.00          |
|  | STAN 7             | 11.50          |
|  | ZAJEDNIČKI PROSTOR | 409.63         |
 
|  |                               |            |                        |
|--|-------------------------------|------------|------------------------|
|  |                               | PROJEKTANT | Ljubica Pavičič d.i.a. |
|  |                               | ETAŽIRANJE | Ljubica Pavičič d.i.a. |
|  |                               | SURADNIK   | Ivana Gibičar g.t.     |
| DIREKTOR   | Krunoslav Gorup               | TD         | 30/01/06               |
| INVESTITOR   | VIR ELEKTRONIKA d.o.o.        | DATUM      | 07/06                  |
| GRAĐEVINA  | stambena građevina (objekt 1) | MJ         | 1:200                  |
| SADRŽAJ  | situacija M 1:200             | LIST BR.   | 1.a.                   |